


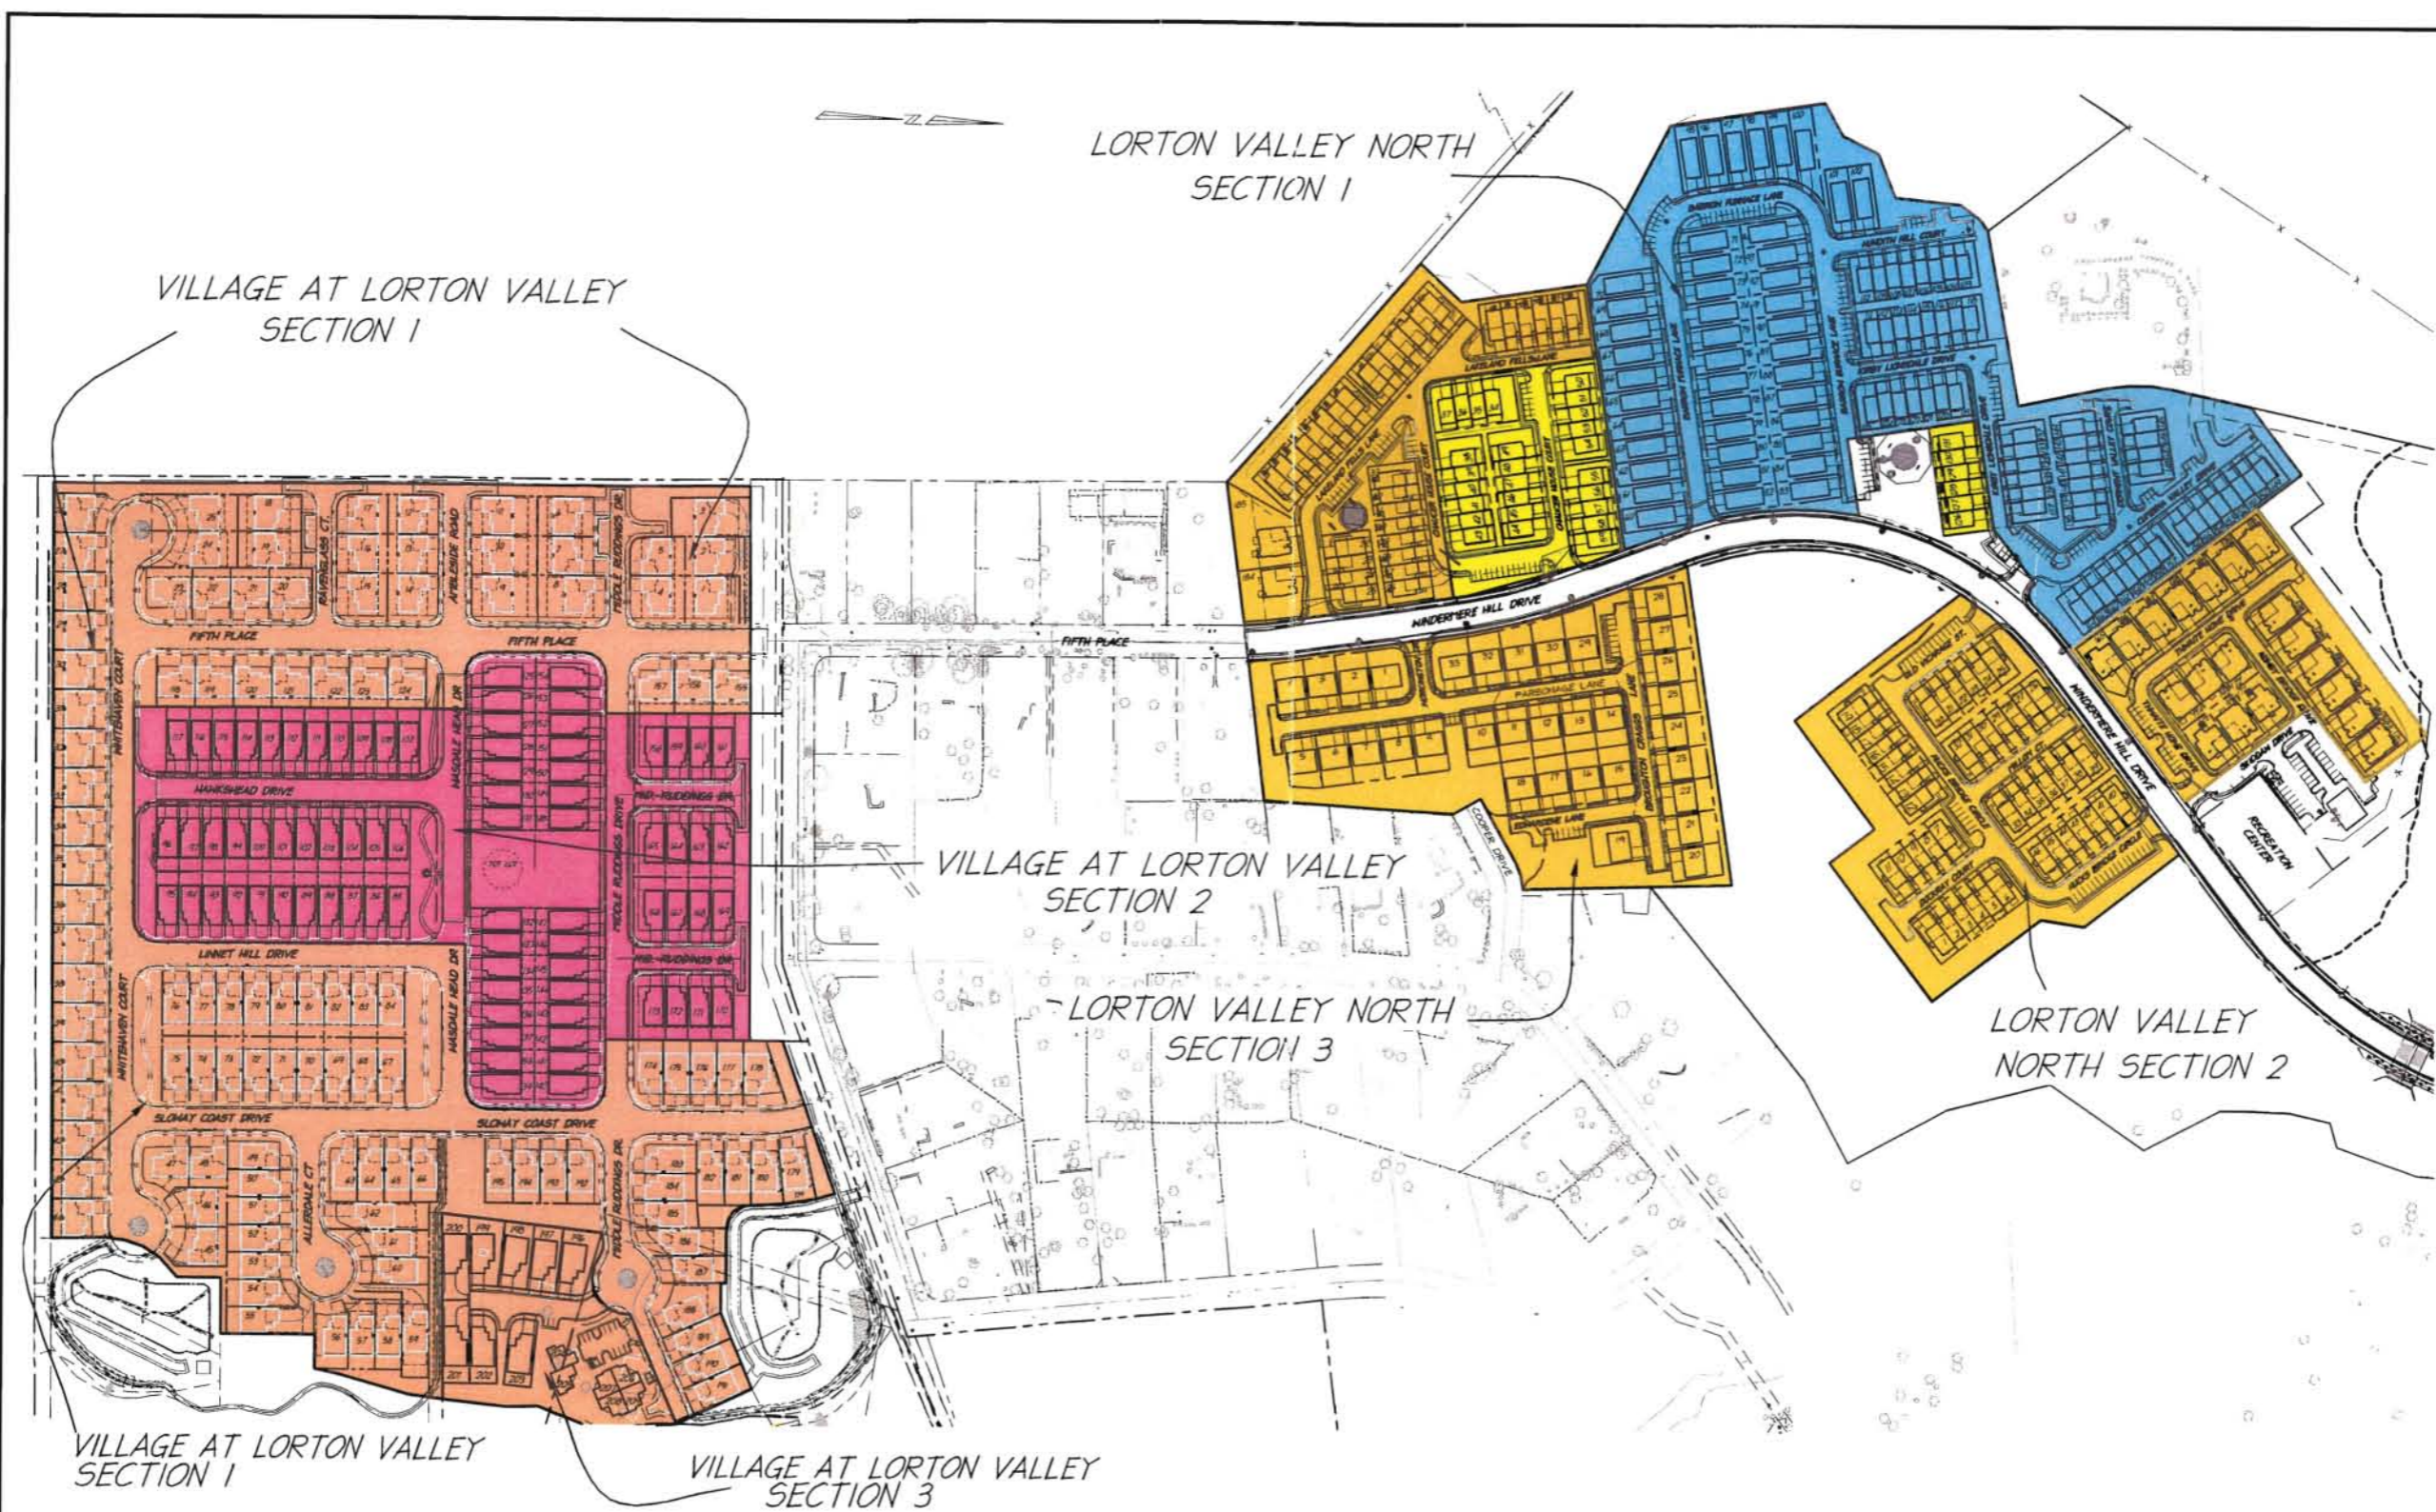

SCALE	N/A
DATE	March, 2002
DESIGN	N/A
DRAWN	N/A
CHECKED	N/A
SHEET	



LORTON VALLEY SOUTH		
<u>SECTION 1</u>		
ENGL	58 SFD (60'x80')	LOTS 1-48, 118-124, 155-157
ENGL	58 SFD (42'x100')	LOTS 49-84, 174-195
<u>SECTION 2</u>		
RYLAND	79 SFD (36'x100')	LOTS 85-117, 125-154, 158-173
<u>SECTION 3</u>		
ENGL	8 SFD (42'x100')	
ADU	6 ADU	

LORTON VALLEY NORTH			
<u>SECTION 1</u>			
M/I HOMES	19 SFD (50'x80')	LOTS 165-183	
	33 TH (24'x75')	LOTS 1-33	
	2 LARGE SFD	184-185	
<u>SECTION 2</u>			
M/I HOMES	46 TH (24'x75')	LOTS 1-46	
<u>SECTION 3</u>			
M/I HOMES	33 SFD (50'x80')	LOTS 1-33	
<u>SECTION 3</u>			
NV HOMES	32 TH (24'x70')	LOTS 34-59, 126-131	
RYAN HOMES	43 SFD (36'x100')	LOTS 60-102	
	56 TH (22'x70')	LOTS 103-125, 132-164	